


ITED
 NG,

 E
 IE
 WEEN

 S
 E TO
 -3" OF
 DR
 DGE OF

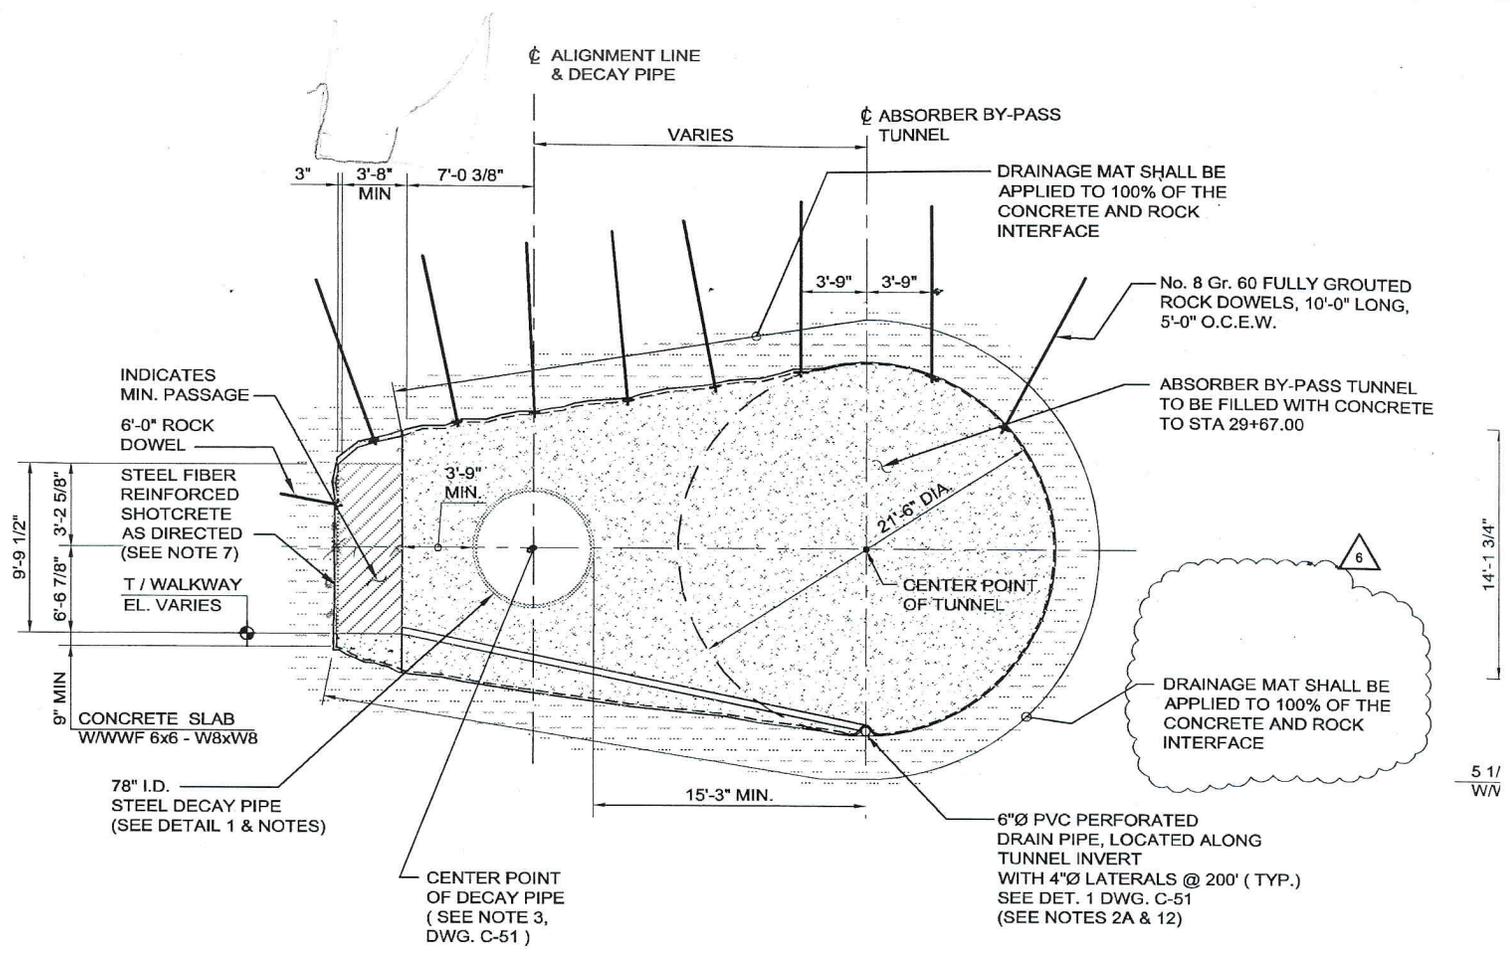

14'-1 3/4"

 5 1/
 W/W

SECTION

SCALE 3/16"=1'-0"

K
 C-48 / C-52

ABSORBER BY-PASS TUNNEL STA 28+50.00 TO STA 29+40.04
 DECAY TUNNEL STA A 0+41.50 TO STA A 1+31.92