


J

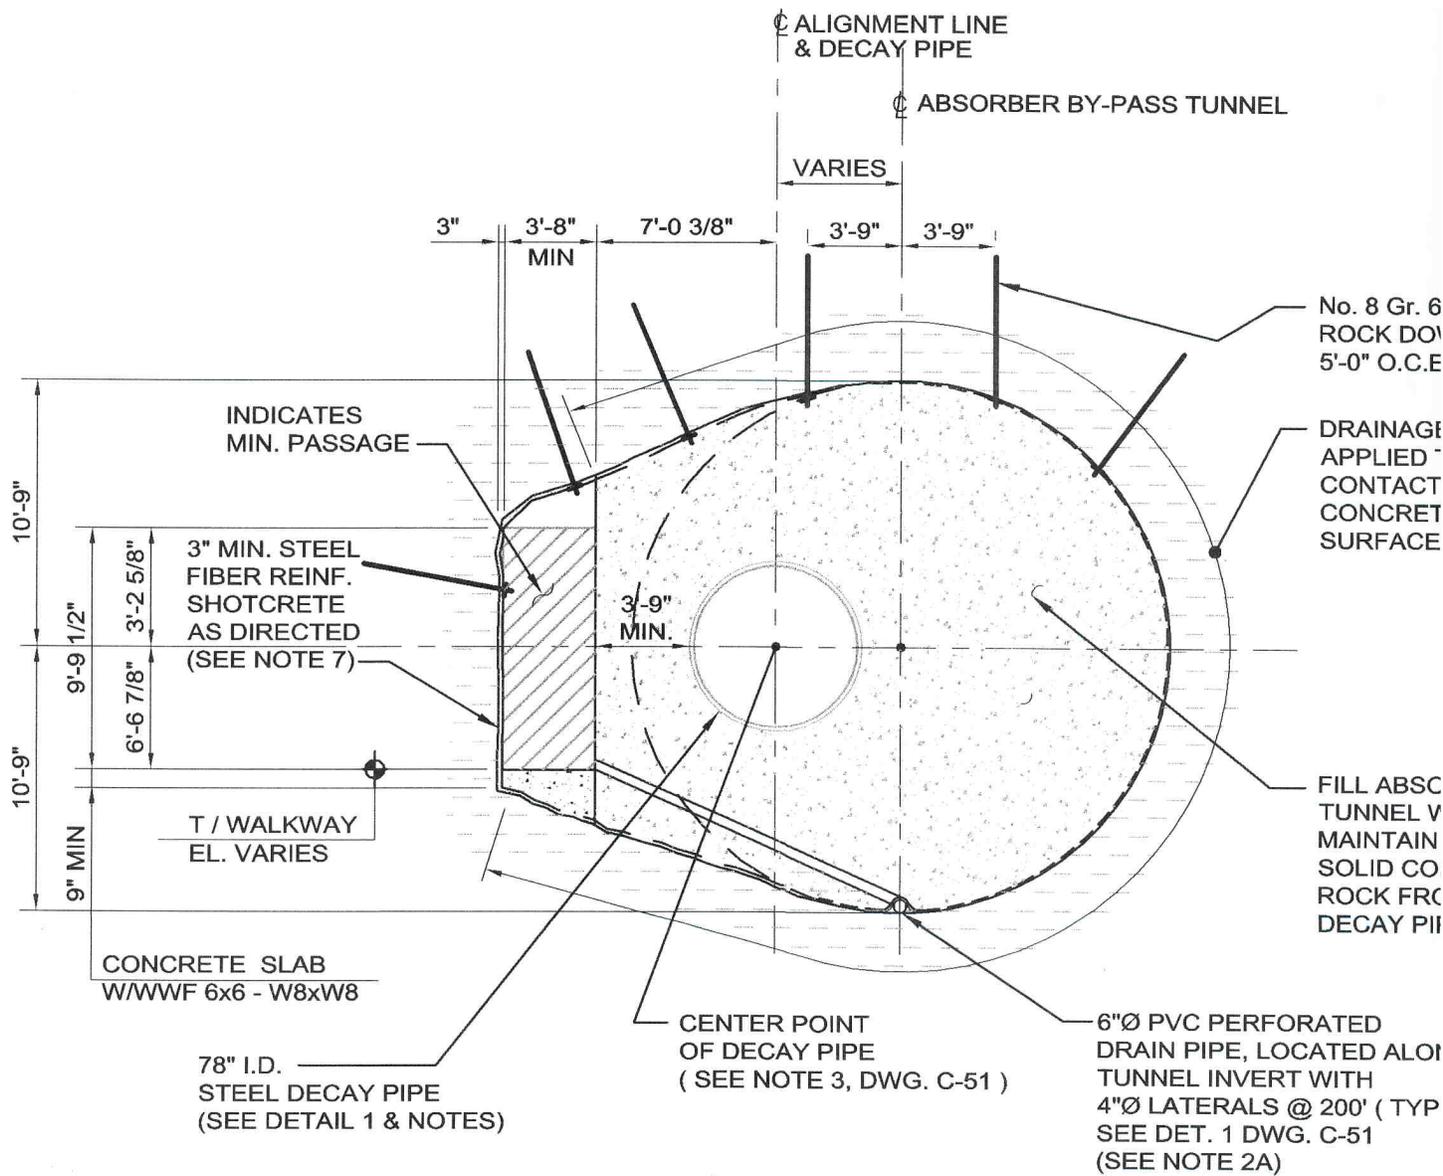

SECTION

SCALE 3/16"=1'-0

J
C-48, C-52

ABSORBER BY-PASS TUNNEL STA 27+45.70 TO STA 28+50.00
DECAY TUNNEL STA 27+45.70 TO STA A 0+41.50

